

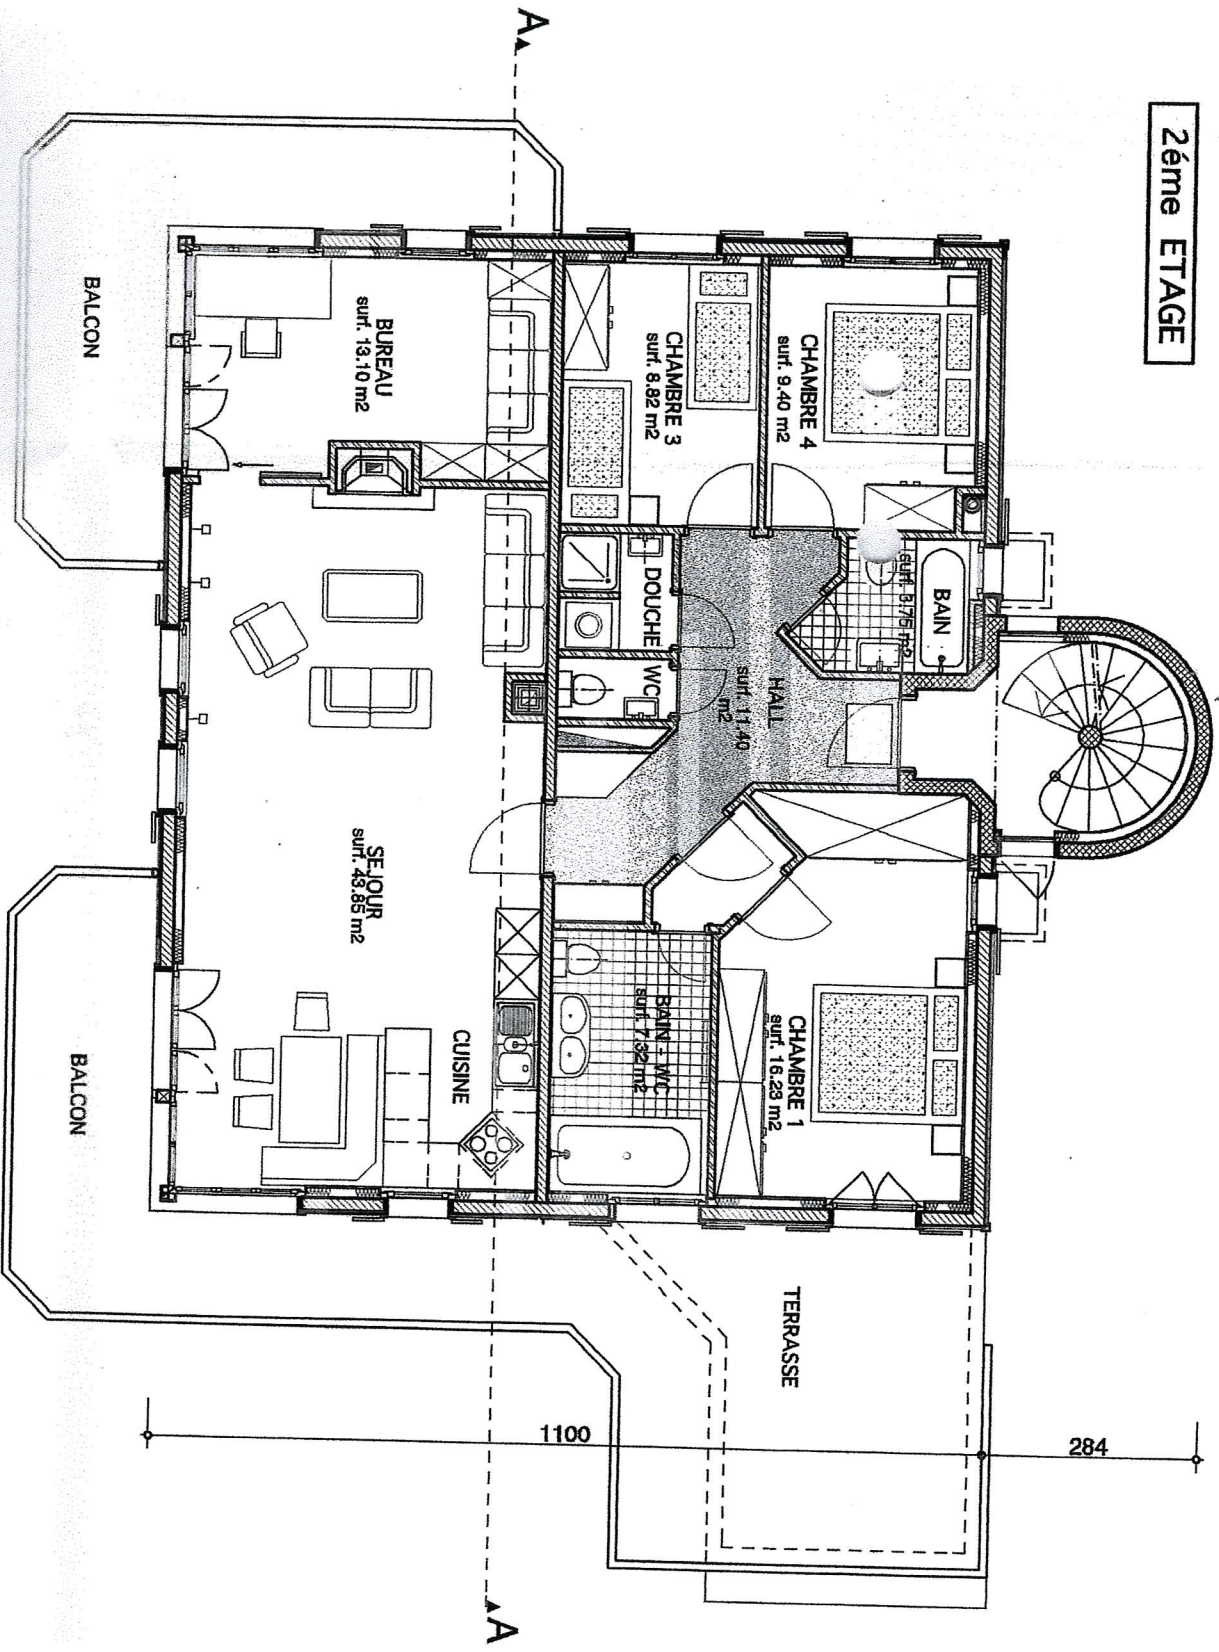


2ème ETAGE

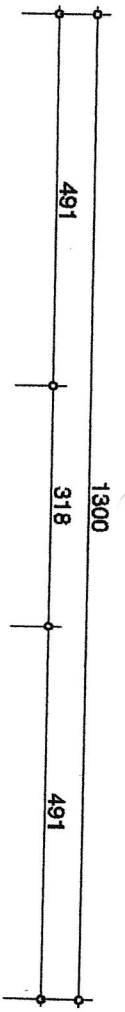

COUPE A-A

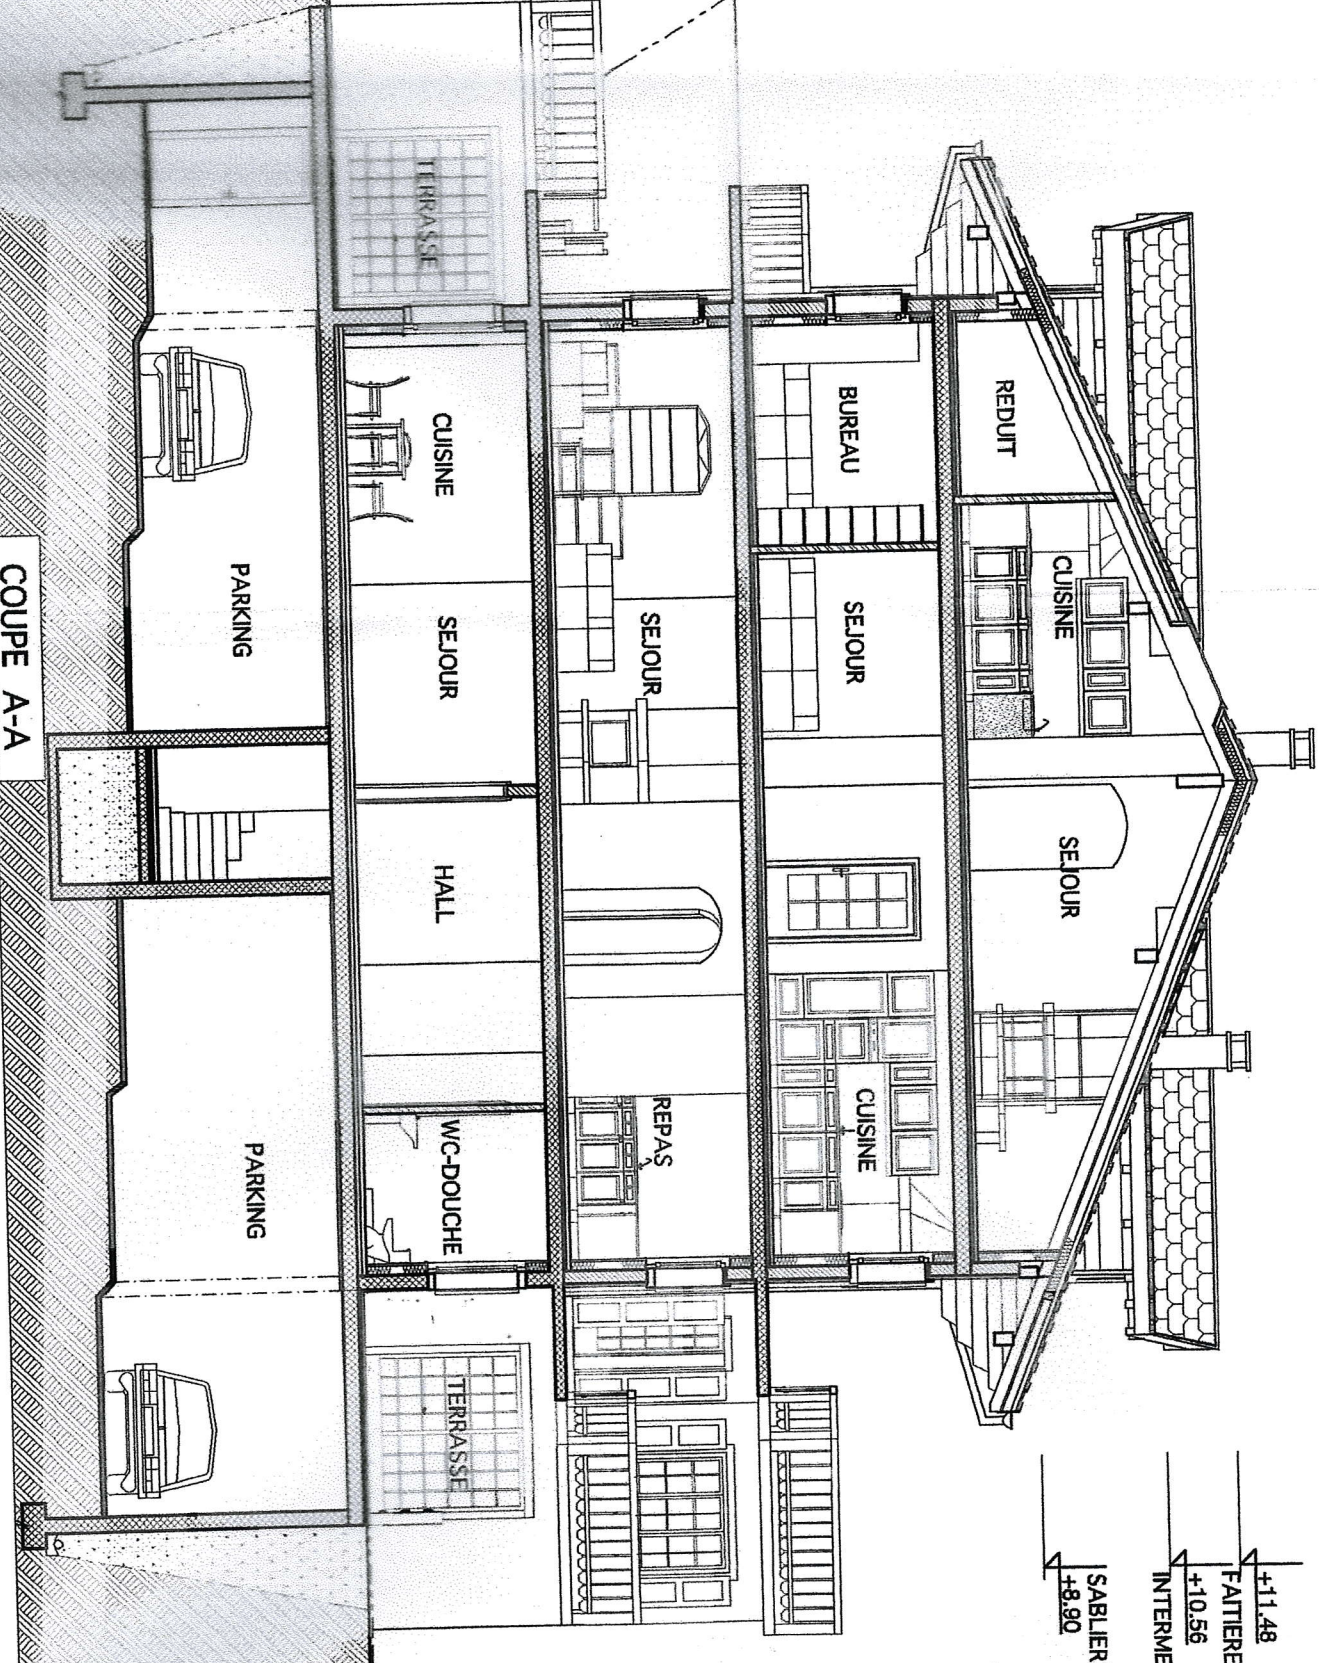

-2.52
SOUS-SOL
-3.52

REZ-DE-CHAUSSEE
+0.00

1er ETAGE
+2.70


2ème ETAGE
+5.40

COMBLES
+8.10

SABLIERE
+8.90

INTERMEDIAIRE
+10.56

FATIERE
+11.48

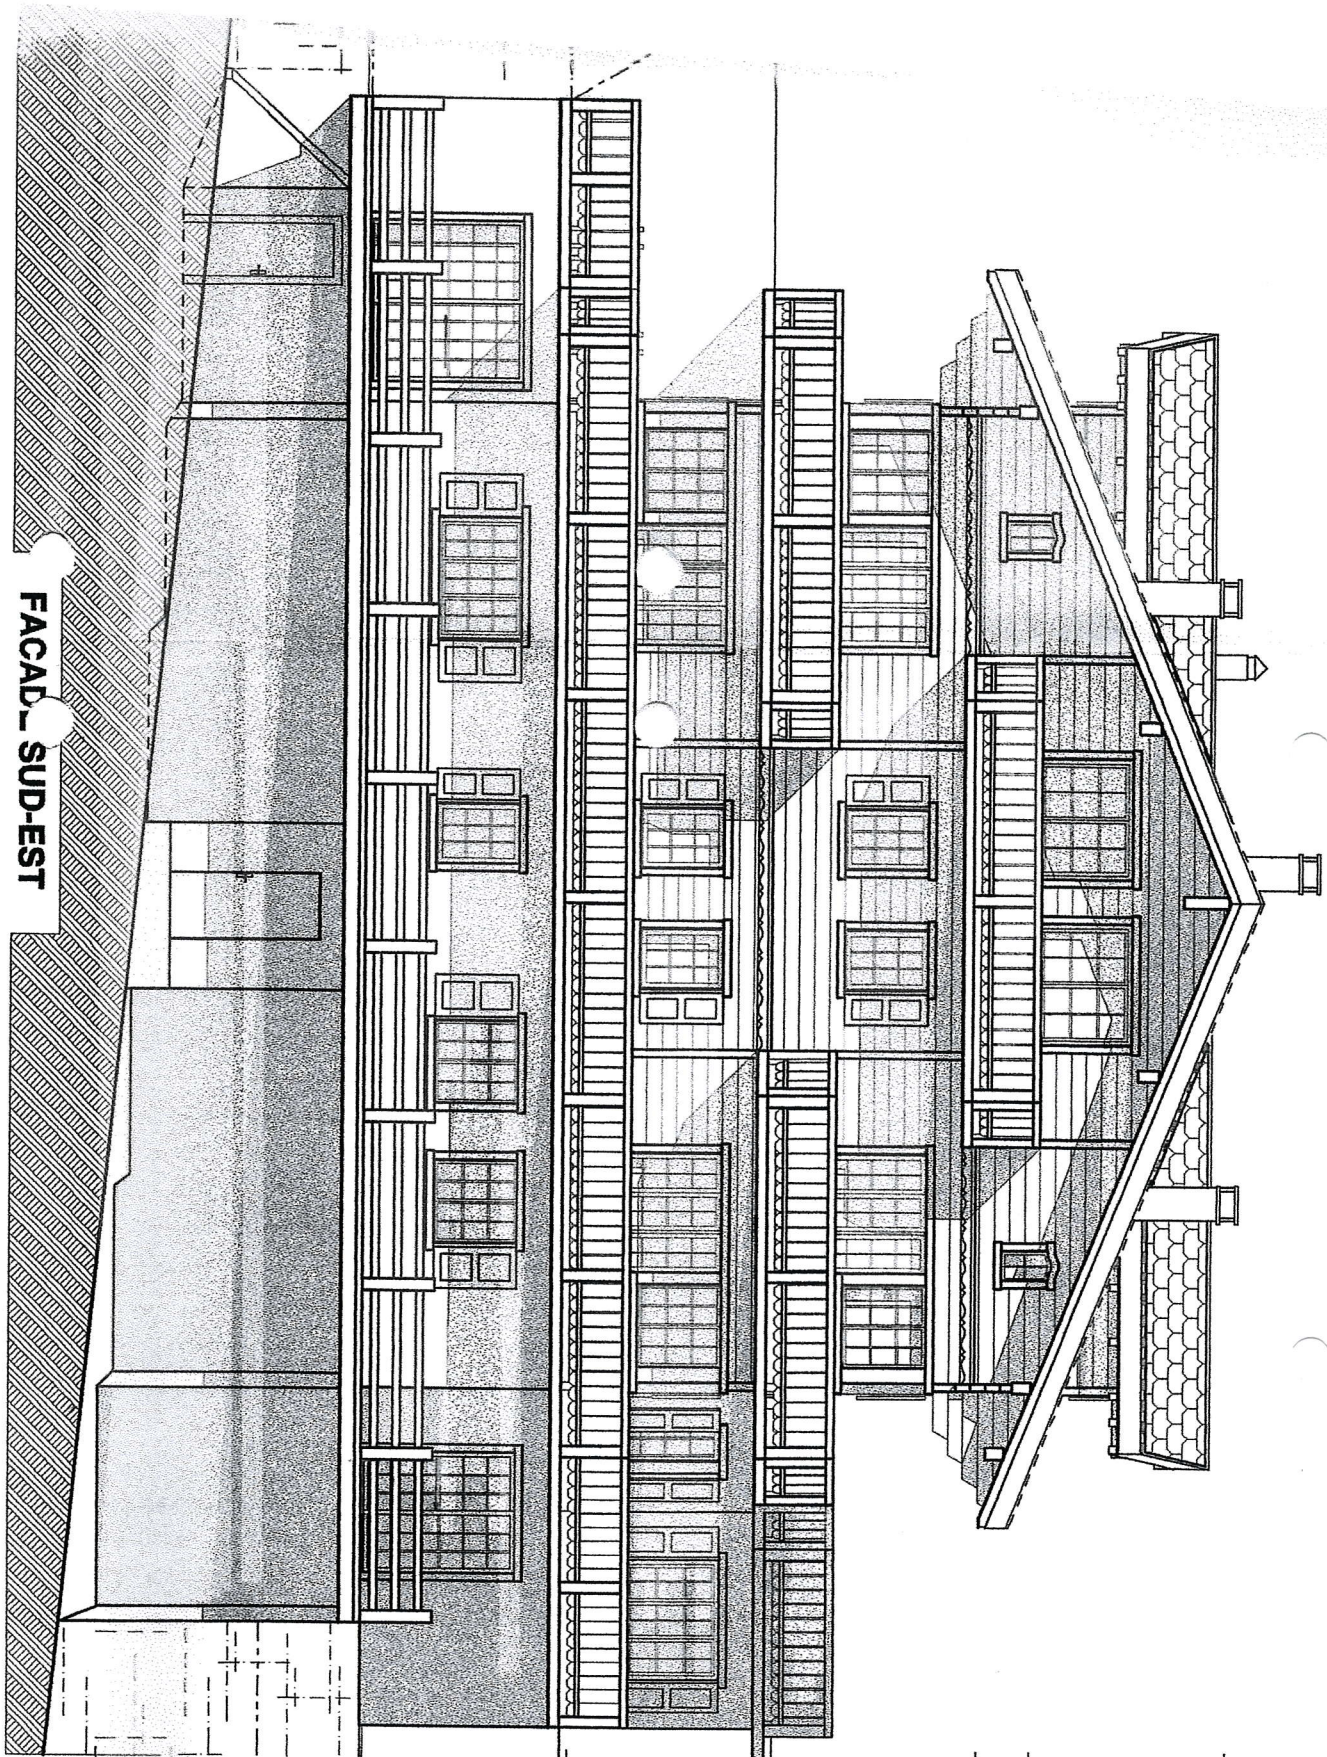

FACAD. SUD-EST

↑+11.48
FATIERE

↑+8.90
SABLIERE
↑+8.10
COMBLES

↑+5.40
2ème ETAGE

↑+2.70
1er ETAGE

↑+0.00
REZ-DE-CHAUSSEE

↑-2.52
SOUS-SOL
↑-3.52

270 490 318 802

SOUS-SOL

