


S

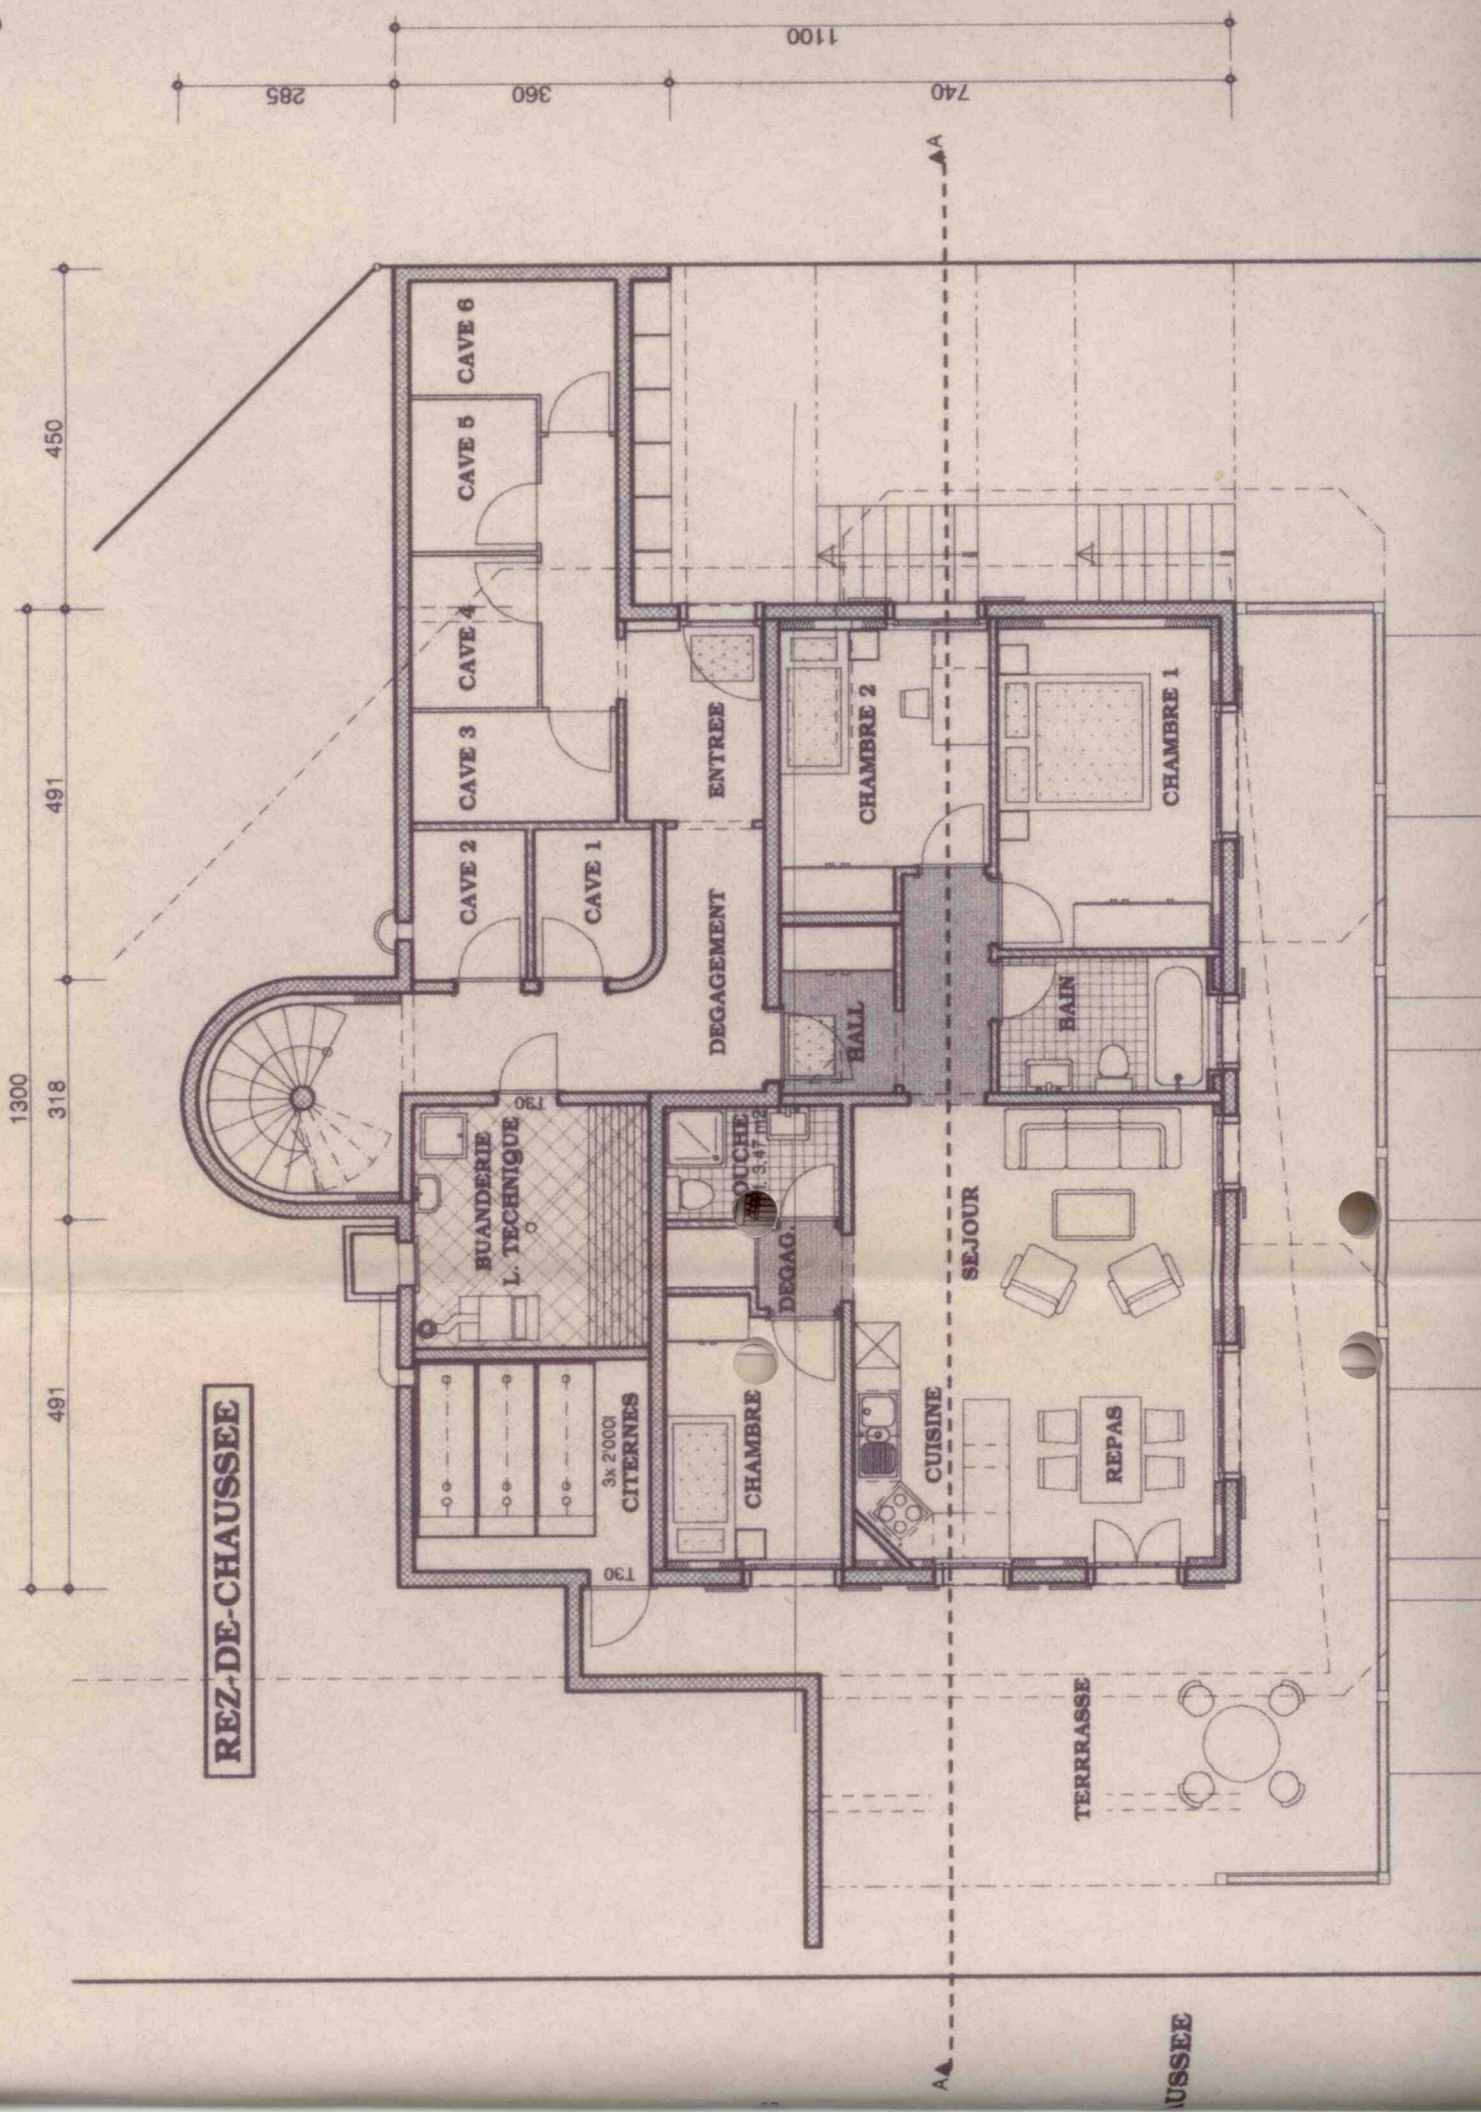

REZ-DE-CHAUSSEE

USSEE

1300
491
318
491

450

491

285

360

740

1100

CAVE 6
CAVE 5
CAVE 4
CAVE 3
CAVE 2
CAVE 1

ENTREE
DEGAGEMENT
HALL

CHAMBRE 2

CHAMBRE 1

BAIN

BUANDERIE
L. TECHNIQUE

DOUCHE
1.3.47 m²

DEGAG.

SEJOUR

CUISINE

REPAS

CHAMBRE

3x 2'000
CITERNES

TERRASSE

AA